


# Chesaning Riverboat Playground

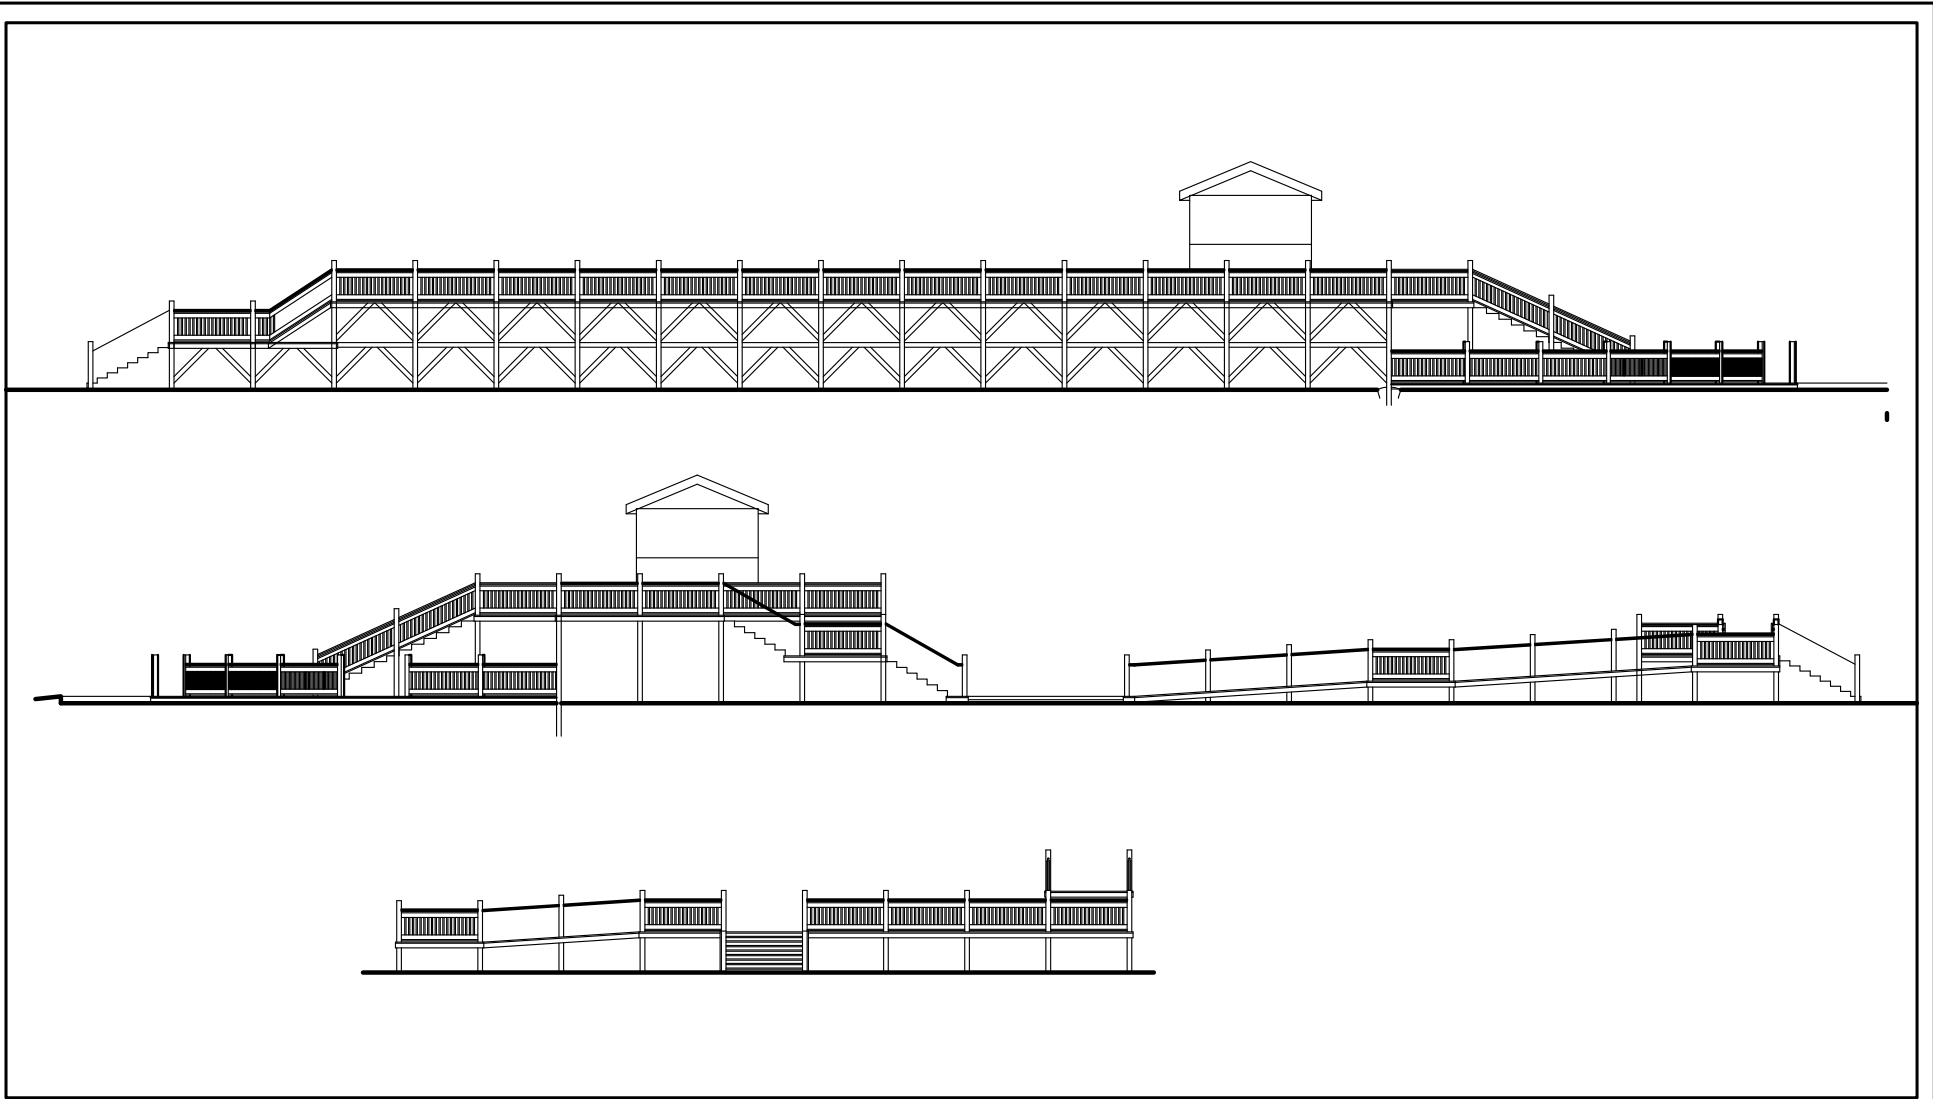



© Parkitects, Inc., 2000

A Community Works Project

Ithaca, NY

**LANDSCAPE  
STRUCTURES INC.**

PEOPLE  
PARKS &  
PLAYGROUNDS

**PARKITECTS Inc.**

26 Mill St., Lansing, NY 14882  
Ph. 607 959 2917 Fax. 607 959 4108


Chesaning Riverboat Playground

Chesaning, MI

Date: 3 Dec 99

Filename: Ches\_Port.dwg

Sub: None

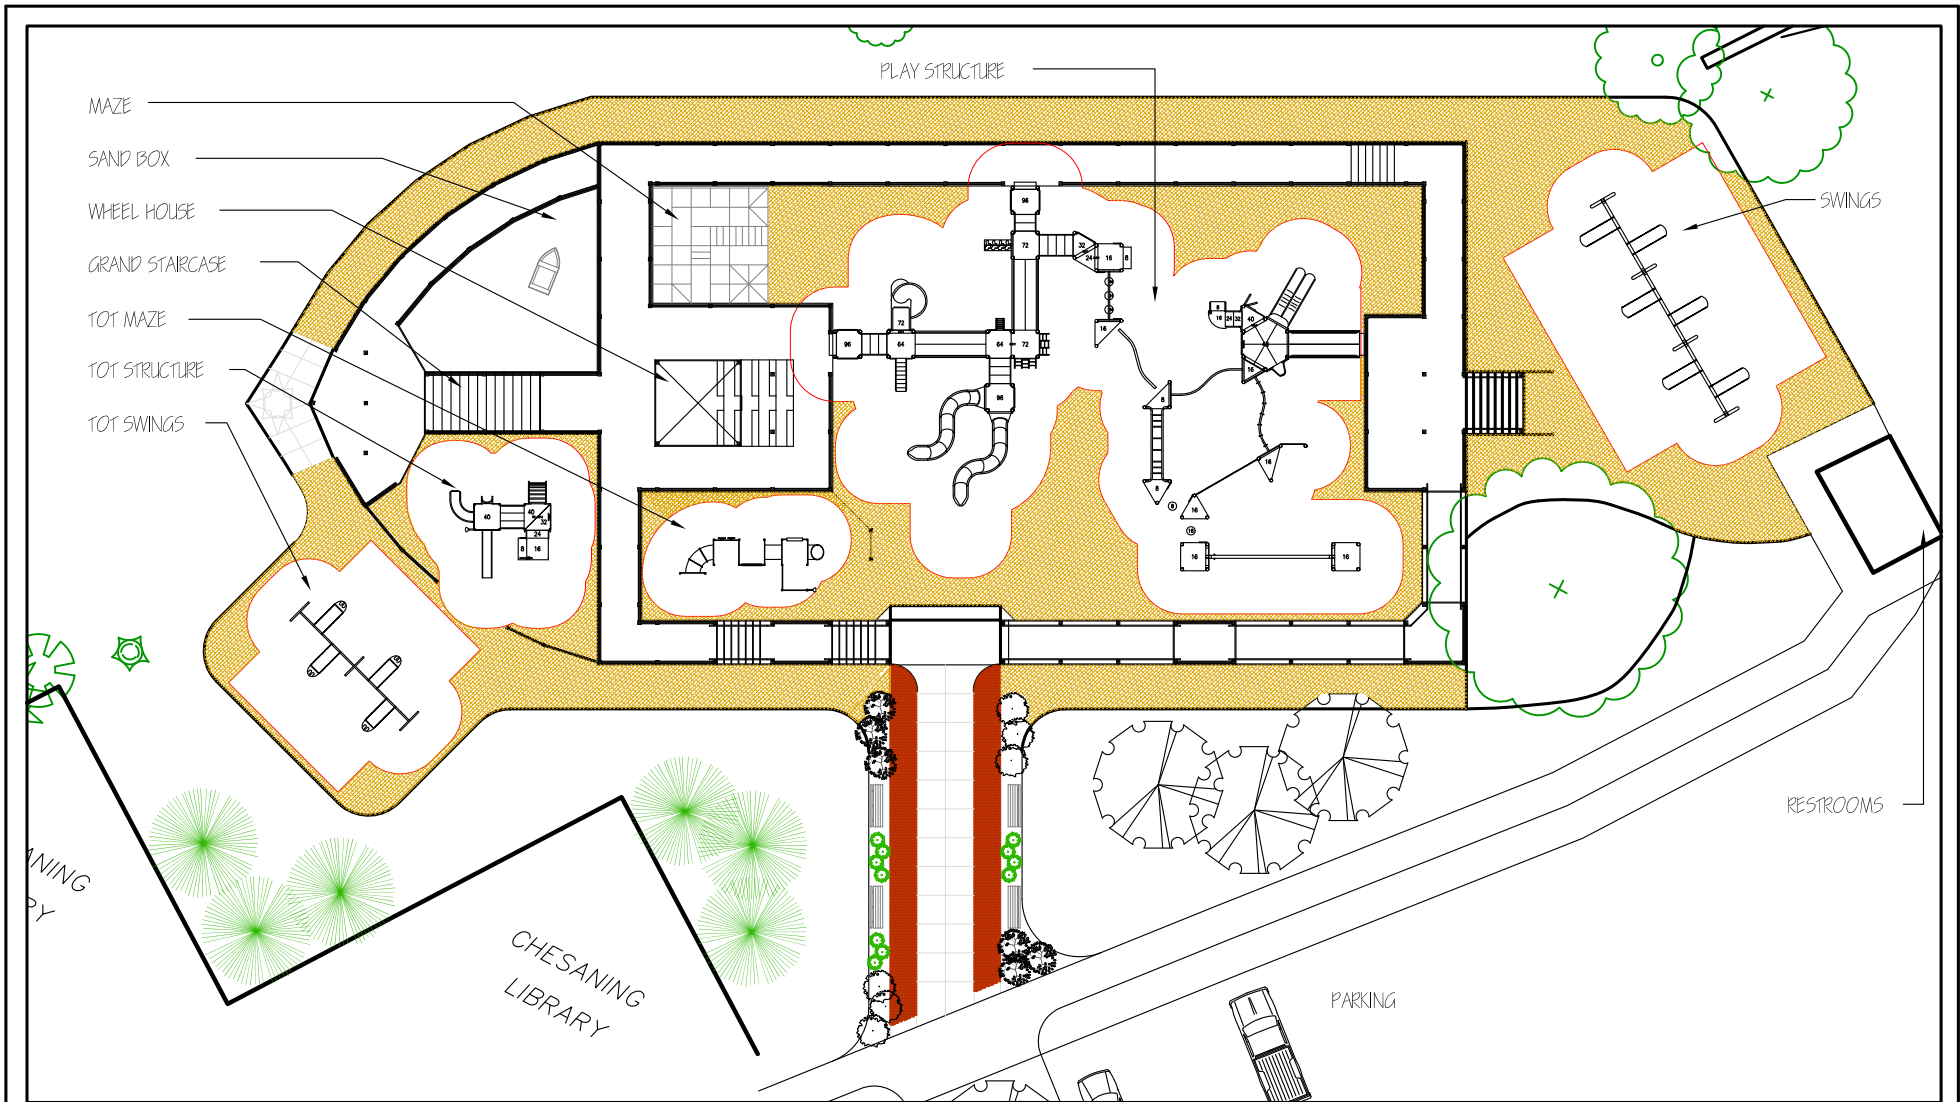

A Community Works Project

Ithaca, NY

**LANDSCAPE  
STRUCTURES INC.**

PEOPLE  
PARKS &  
PLAYGROUNDS

**PARKITECTS Inc.**

26 Mill St., Lansing, NY 14882  
Ph. 607 999 9917 Fax. 607 999 4108

Chesaning Riverboat Playground

Chesaning, MI

Date: 3 Dec 99

Filename: Ches\_Port.dwg

Scale: None

© Parkitects, Inc. 2000